
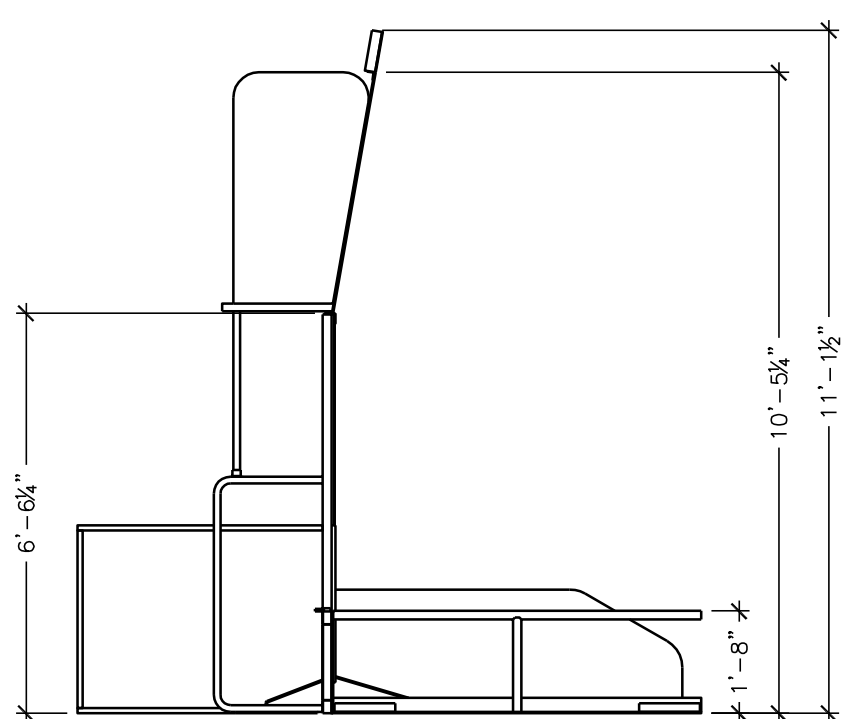


REVISIONS				
ZONE	REV	DESCRIPTION	DATE	APPROVED
2		CHANGED LABEL FM STATION TO ZONE ADDED "ALLIANCE" TO PLATFORM LABELS SWAPPED ALLIANCE STARTING POSITIONS ADDED SCORING TABLE REFERENCE ADDED CENTER OF FIELD DIMENSION SHORTENED CENTER LINE	12/16	02/16
3		CORRECTED ROBOT STARTING BOXES TO MATCH RULES		

SCORING

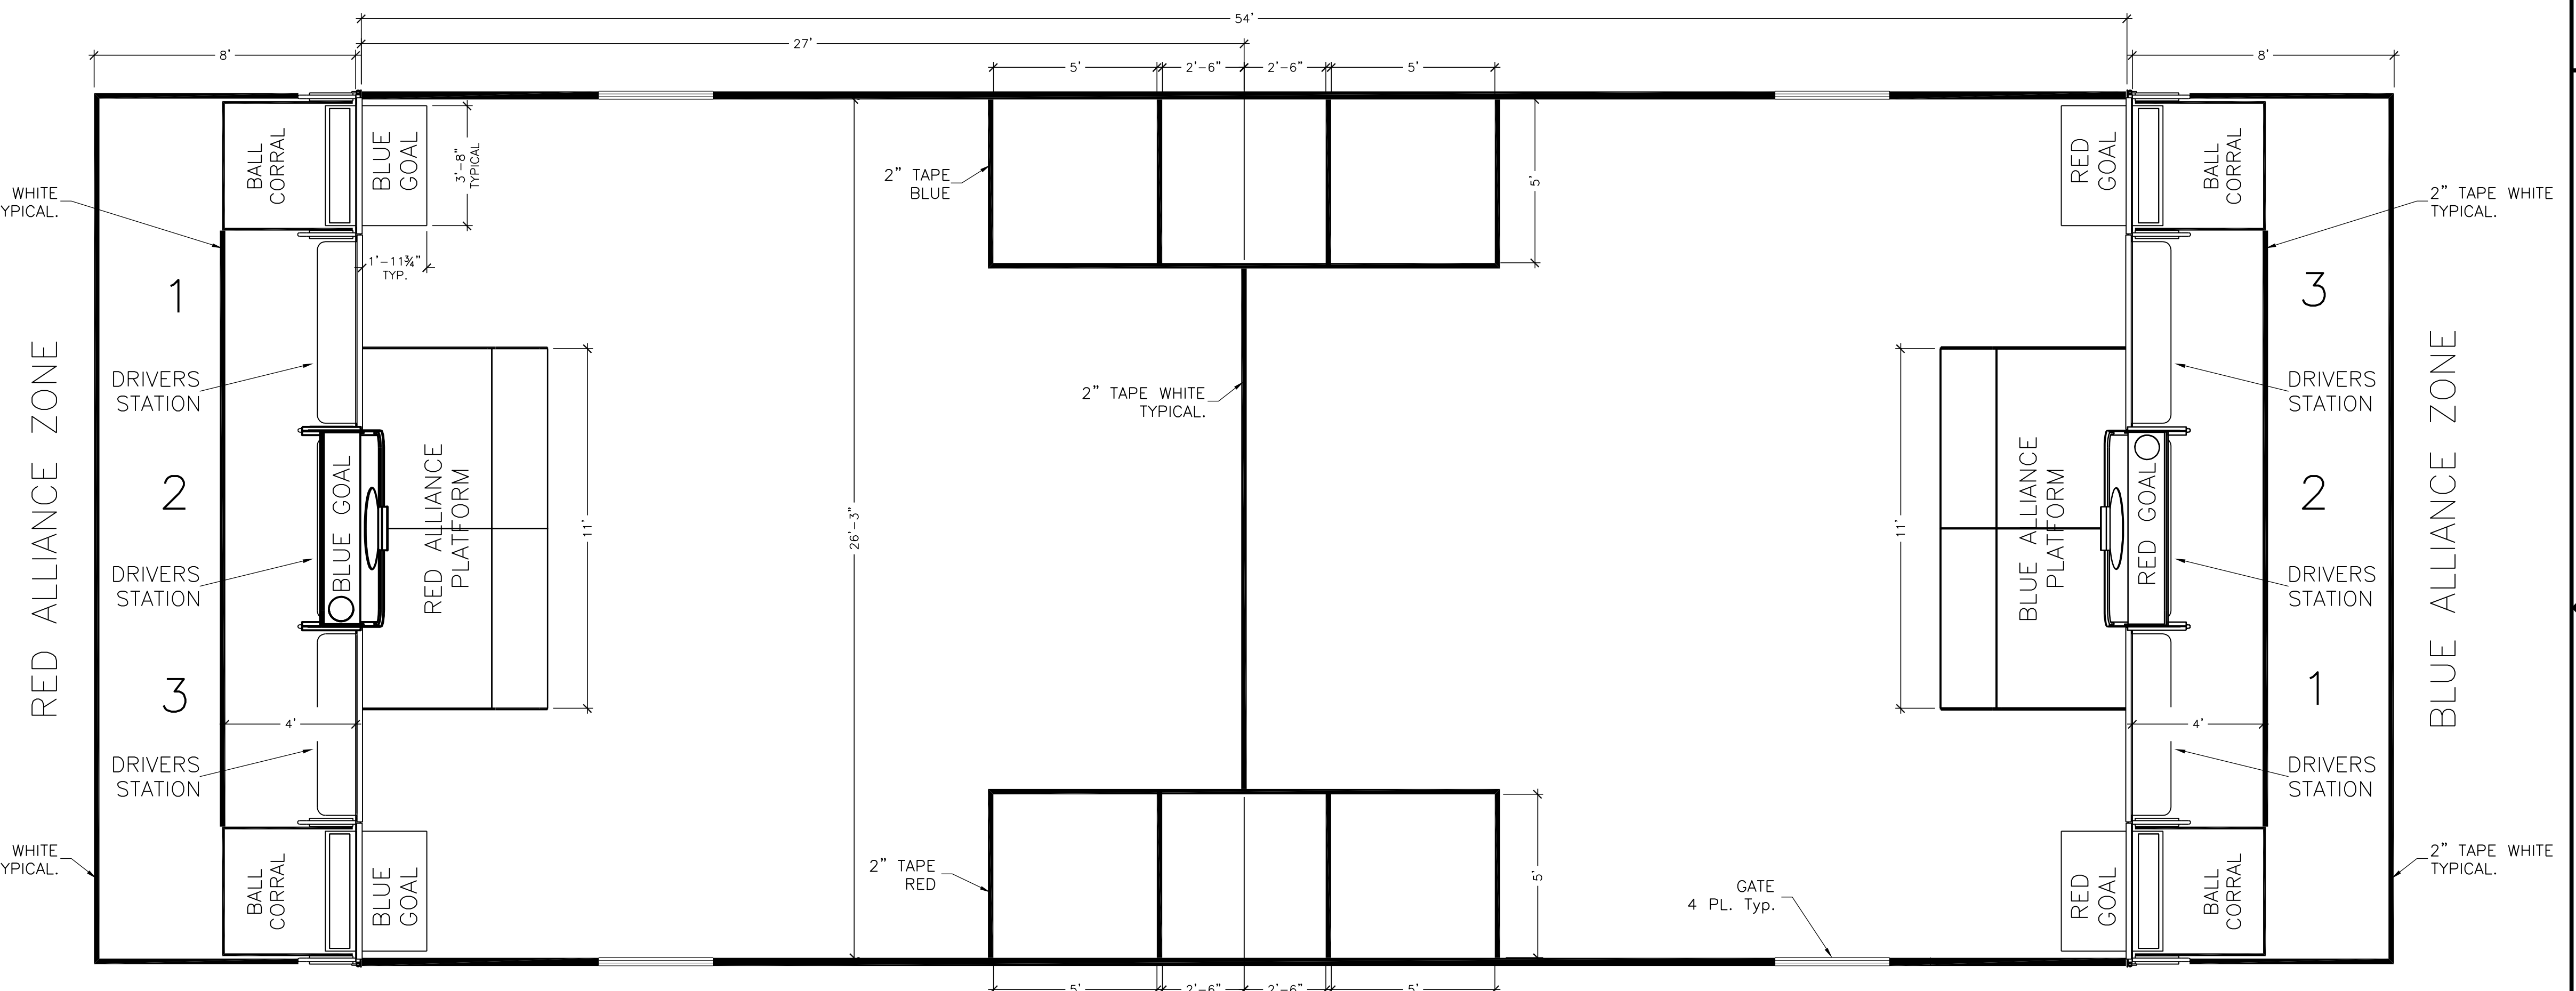

- 1/4" POLYCARBONATE SHEET
- 1 1/4" SCHEDULE 40 ALUMINUM RAIL
- 1 1/2" SCHEDULE 40 ALUMINUM SUPPORT
- 1 1/2" SCHEDULE 40 ALUMINUM PIPE
- 3"x3"x 1/4" ALUMINUM ANGLE

TYPICAL RAIL SECTION

3	FIELD	JR	02/16	<p>FIRST 200 Bedford Street, Manchester, N H. 03101 (603) 666-3906 • FAX (603) 666-3907</p> <p>2006 FIELD LAYOUT & MARKING</p>	<p>DRAWN BY: JRR DATE: 12/12/05 SCALE: NONE CHECKED: [] DATE: []</p>
2	FIELD	JR	12/16		
1	FIELD	JR	12/14		
REV.	FROM	BY	DATE		
UNLESS OTHERWISE SPECIFIED				TITLE	MATERIAL
TOLERANCE PERPENDICULAR WITHIN				FRAC. 1/4 1/64	
PARALLEL				FLAT OR STRAIGHT	
CONCENTRIC T.I.R.				SURFACE FINISH	
RADI: %				FSCM	
HOLES: %				SIZE D	
NO. 6F-001				SHEET NO. 1	